
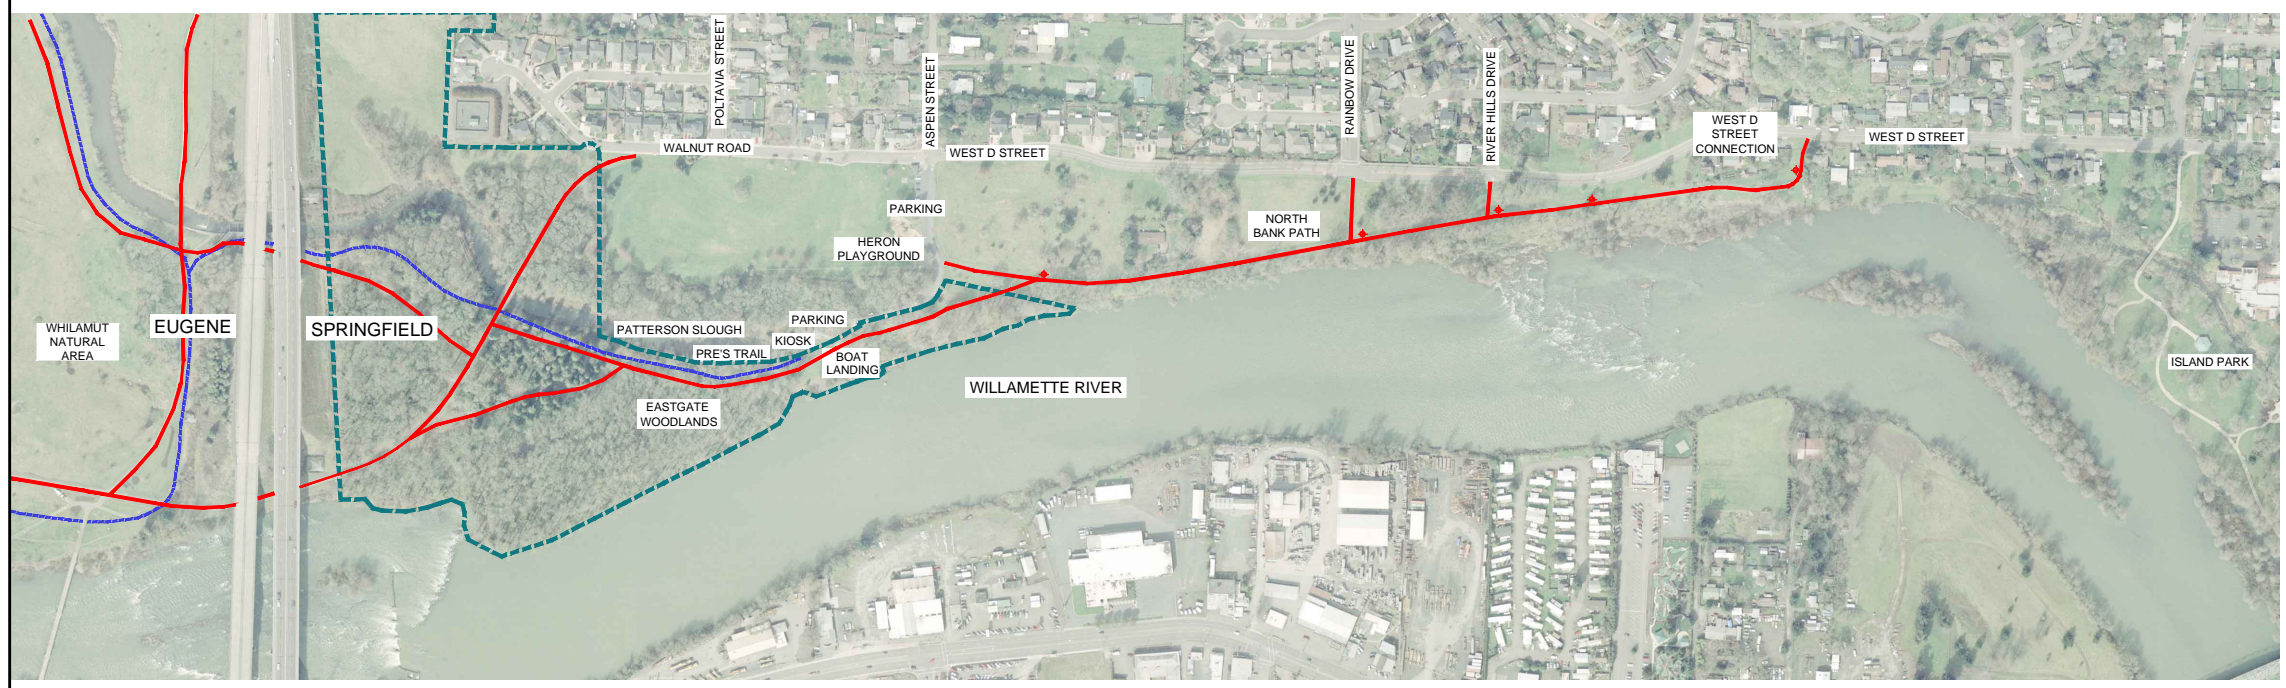
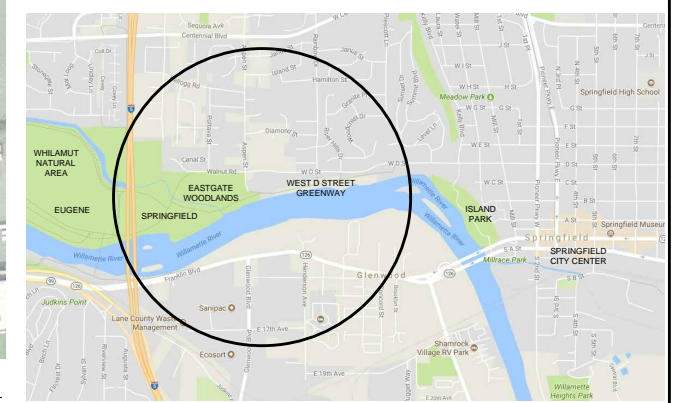


EASTGATE WOODLANDS AREA ENLARGEMENT

- LEGEND**
- MULTI-USE PATH
 - - - PRE'S TRAIL
 - - - EASTGATE WOODLANDS BOUNDARY
 - EXISTING AREA LIGHT

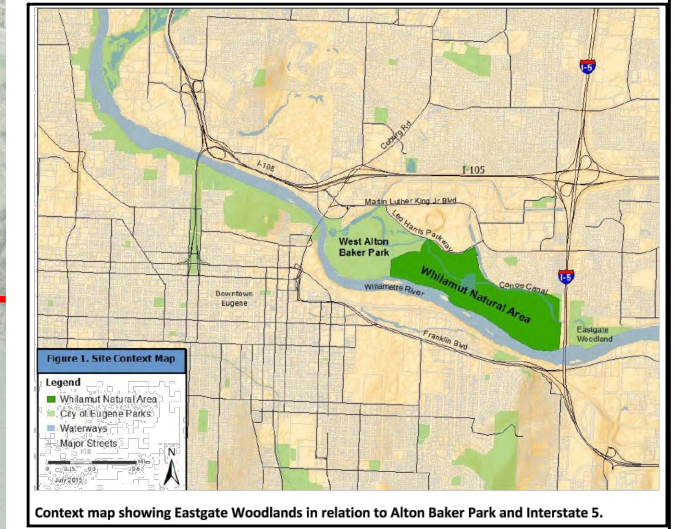

SITE PLAN

EXISTING CONDITIONS

EASTGATE WOODLANDS / NORTH BANK PATH

Springfield, Oregon

Revisions	#	Date	Description

Project Number	
Drawn By	
Checked	
Date	December 2, 2017
Phase	

L1.0