

**City of Springfield
Development and Public Works Department**



Authorized by: Anette B. Spickard
Title: Director, Development + Public Works
Date: 07/27/2016

July 27, 2016

**Addendum Number 3 to the Contract Documents for the
Invitation to Bid for P21106; Over/Under CMP Pipe Replacement**

The City of Springfield is amending the above mentioned Invitation to Bid issued on July 8, 2016. This Addendum is hereby made a part of the original contract documents to the same extent as though it were originally included therein.

- 1.) Drawing Sheet D-2 - Drawing D-2 is being replaced in its entirety with a revised version dated 07/27/16. The specified height has been added to the drawing. See Attachment 1 to this Addendum.

In the event that it is necessary to further amend, revise or supplement any part this Invitation to Bid additional addenda will be posted on the City's website at http://www.springfield-or.gov/dpw/P21106_Over_Under_CMP_Pipe_Replacement.htm.

The City shall make a reasonable effort to notify all individuals, firms, and corporations that have purchased a Bid Book and those individuals that attended a Pre-Bid meeting and provided a valid e-mail address on the sign-in sheet when addenda are issued. Failure of the Contractor to receive or obtain such addenda shall not excuse them from compliance, if they are awarded the Contract. The City is not responsible for any explanation, clarification, interpretation or approval made or given in any manner except by written addenda issued by City.

All Addenda issued are considered to be part of the specifications of the Invitation to Bid and, as such, are incorporated into the Contract as specified in Section 104.02 of the Standard Construction Specifications.



By signing below, I acknowledge the receipt of the following Addenda documents and certify that the specifications contained have been considered and incorporated into the bid as presented. No other terms or conditions of the Invitation to Bid are changed as a result of this addendum.

ALL BIDDERS MUST ACKNOWLEDGE THIS ADDENDUM BY SIGNING AND DATING THIS DOCUMENT AND INCLUDING IT AS PART OF THEIR SUBMITTAL PACKAGE.

Signature


Date

BOLLARD DETAIL

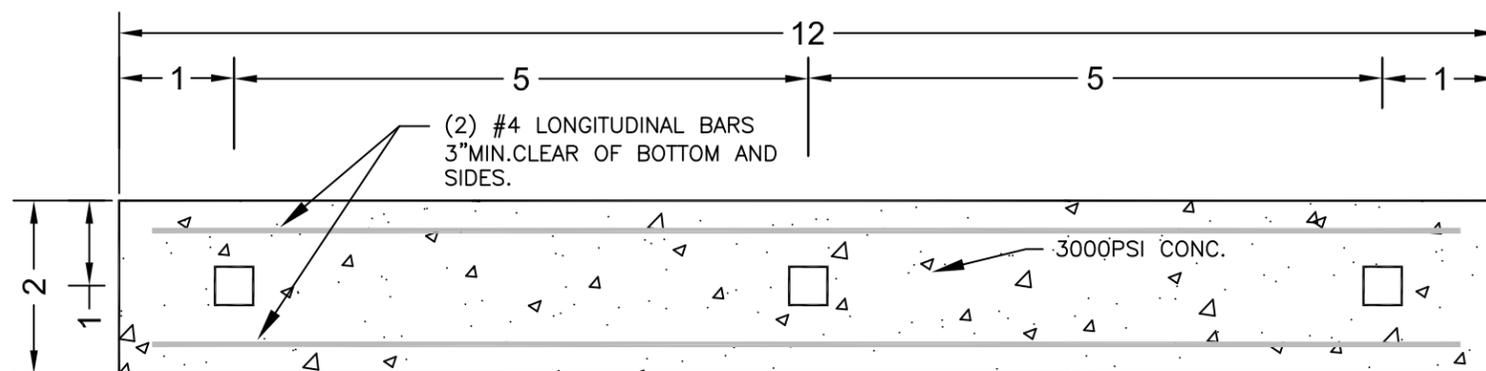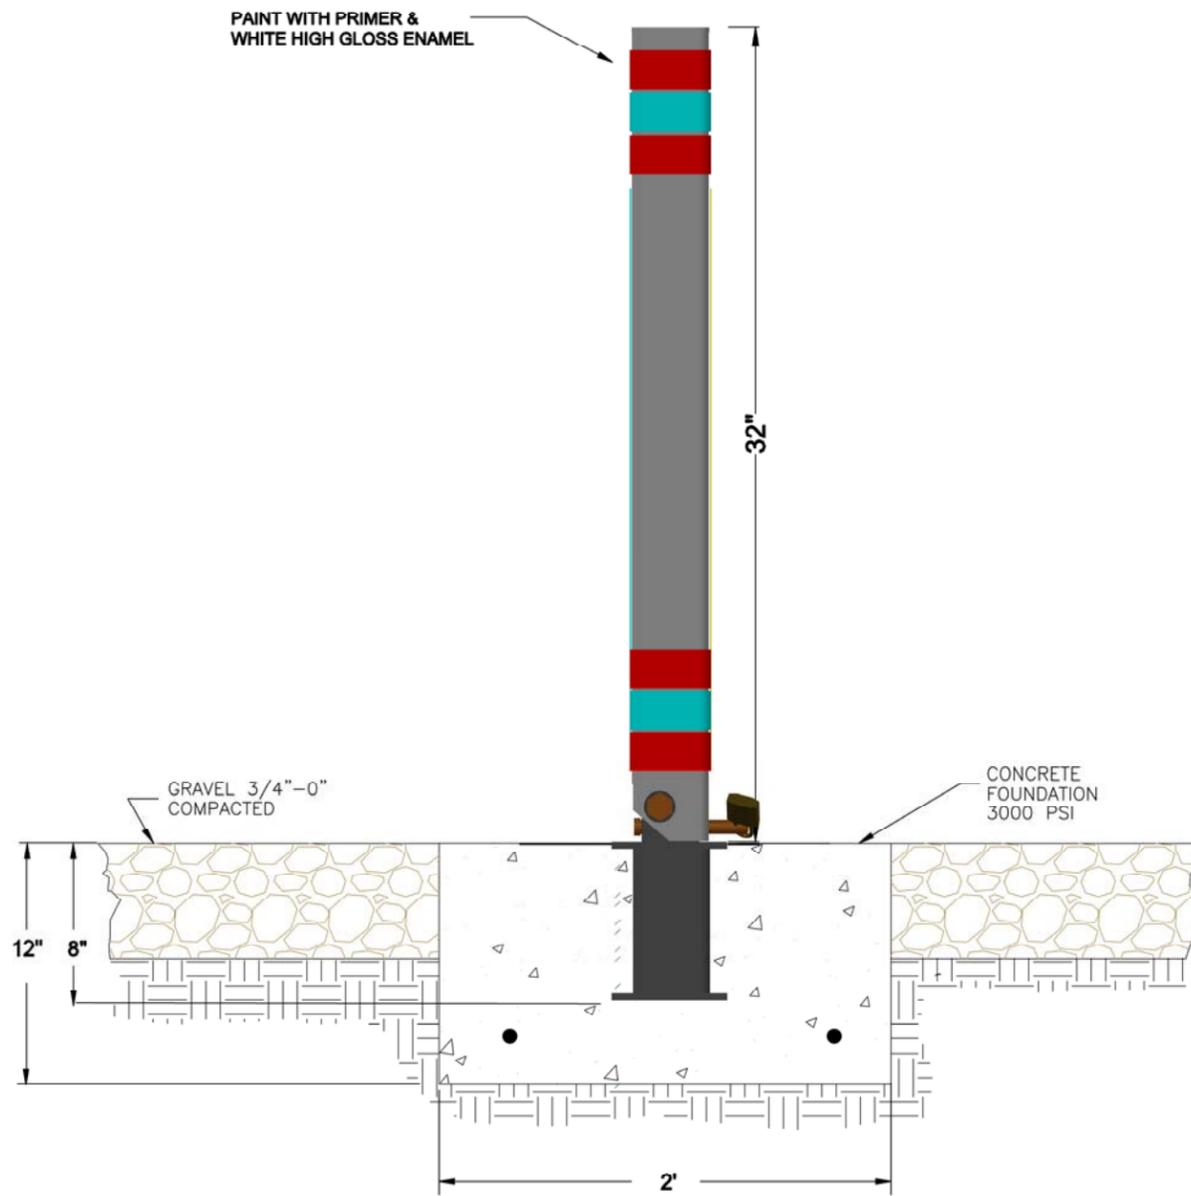

FOOTING PLAN

NTS

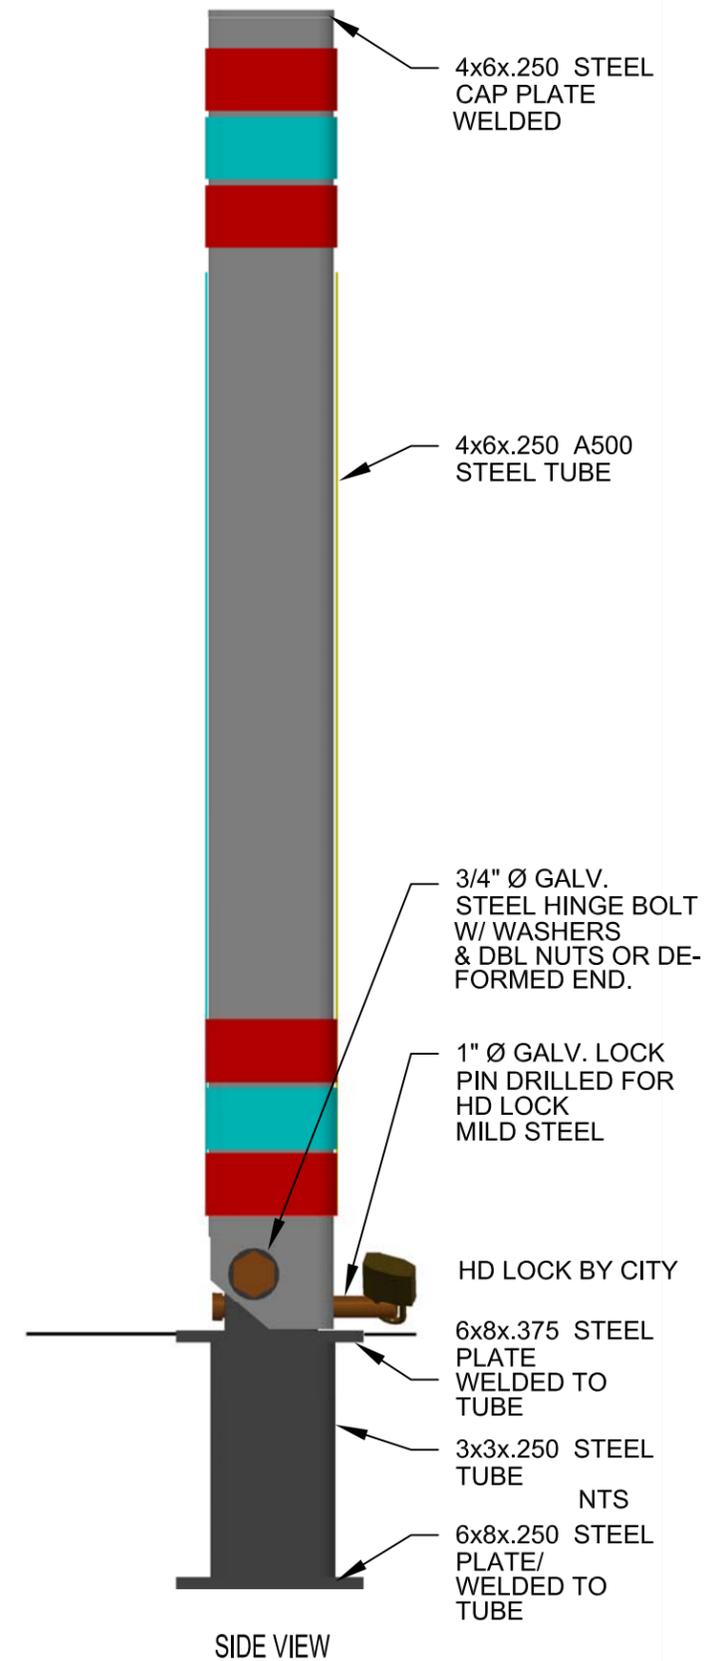

SIDE VIEW

BOLLARD DETAIL

No.	Revision/Issue	Date
DRAWN: RBK		

NOTE:

UTILITY LOCATIONS ARE APPROXIMATE
DO NOT
SCALE OR LOCATE UTILITY LINES OR MAINS
FROM THESE DRAWINGS
CALL FOR UTILITY LOCATES
811 or (1-800-332-2344)

THE CONTRACTOR SHALL BE RESPONSIBLE
FOR DETERMINING UTILITY LOCATIONS PRIOR TO
BEGINNING OF CONSTRUCTION.
THESE PLANS MAY NOT SHOW ALL UTILITIES OR
THE CORRECT LOCATIONS.

PROJECT: P21106 OVER/UNDER CMP PIPE REPLACEMENT
PHASE 1 PIPE CONSTRUCTION

City of Springfield
PUBLIC WORKS / ENGINEERING
225 FIFTH STREET, SPRINGFIELD, OR 97477
PHONE: 503-333-3333 FAX: 503-738-1021
INTERNET: www.cityofspringfield.or.us



Attachment 1 to Addendum 3

Revised
07/27/16

SHEET

D-2