




LANE COUNTY  
 DEPARTMENT OF PUBLIC WORKS  
 ENGINEERING DIVISION

DANIEL M. HURLEY, P.E.  
 PUBLIC WORKS DIRECTOR

PEGGY A. KEPPLER, P.E., P.L.S.  
 COUNTY ENGINEER

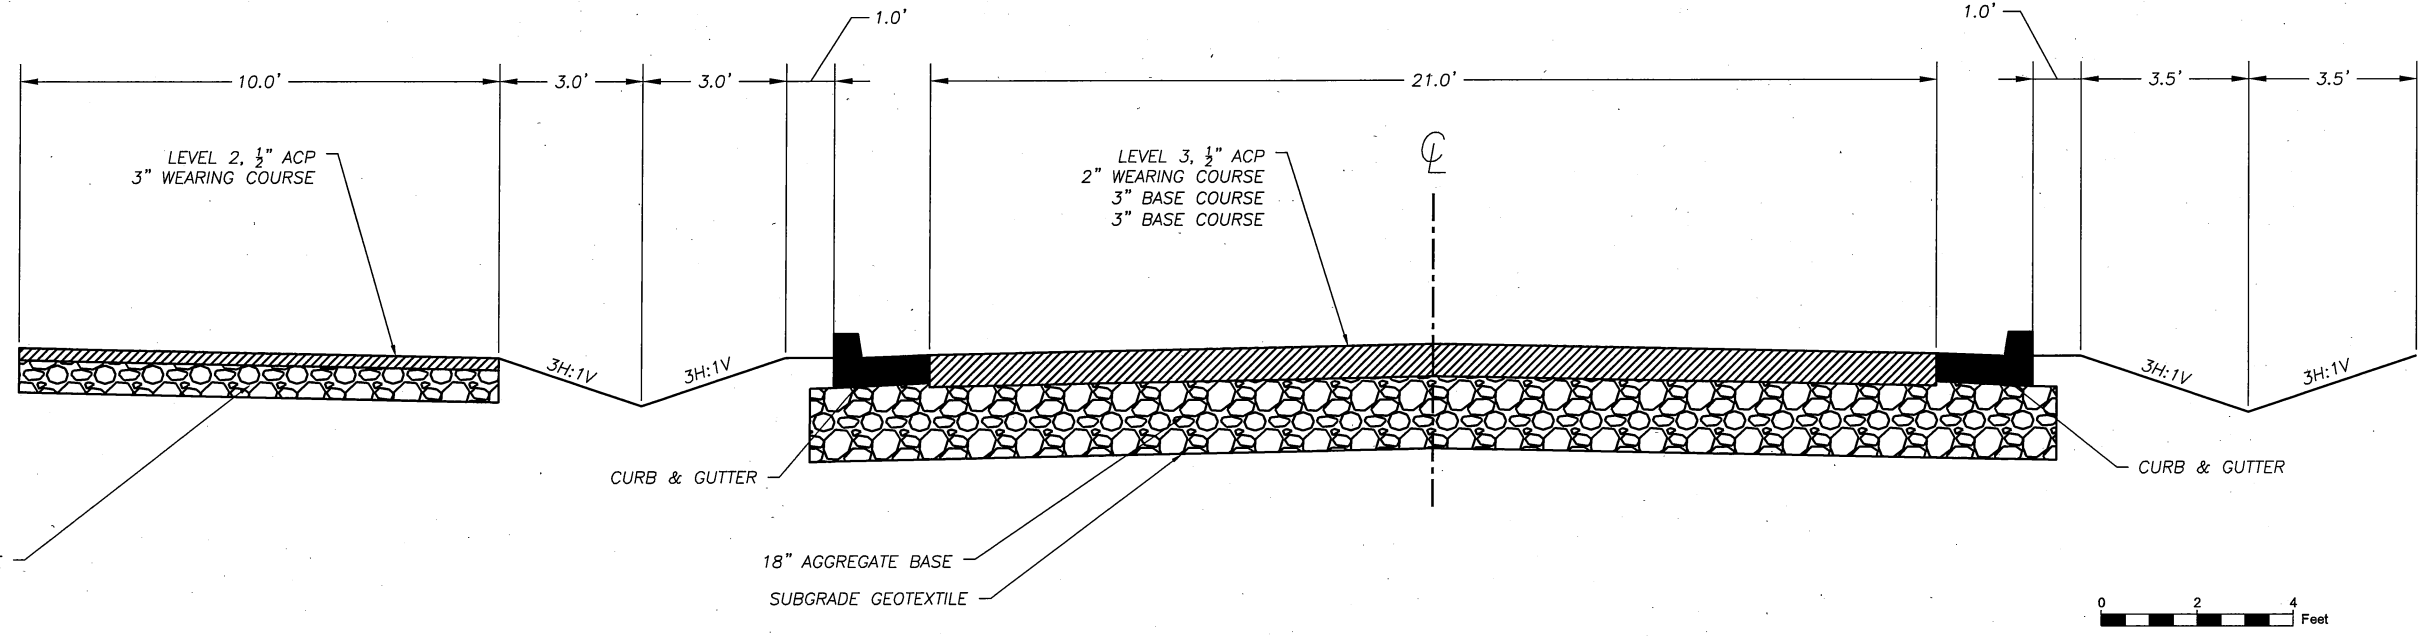


REVISION	DATE	APPROD


**SOUTH 28TH ST DUST MITIGATION  
 TYPICAL SECTIONS  
 TYPICAL SECTION**

PROJECT NO. 36028961  
 ROAD NO. 101000  
 DATE 2/20/20




30%  
 PRELIMINARY

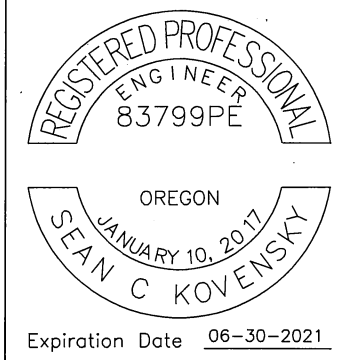

SHEET NO.  
 TS1

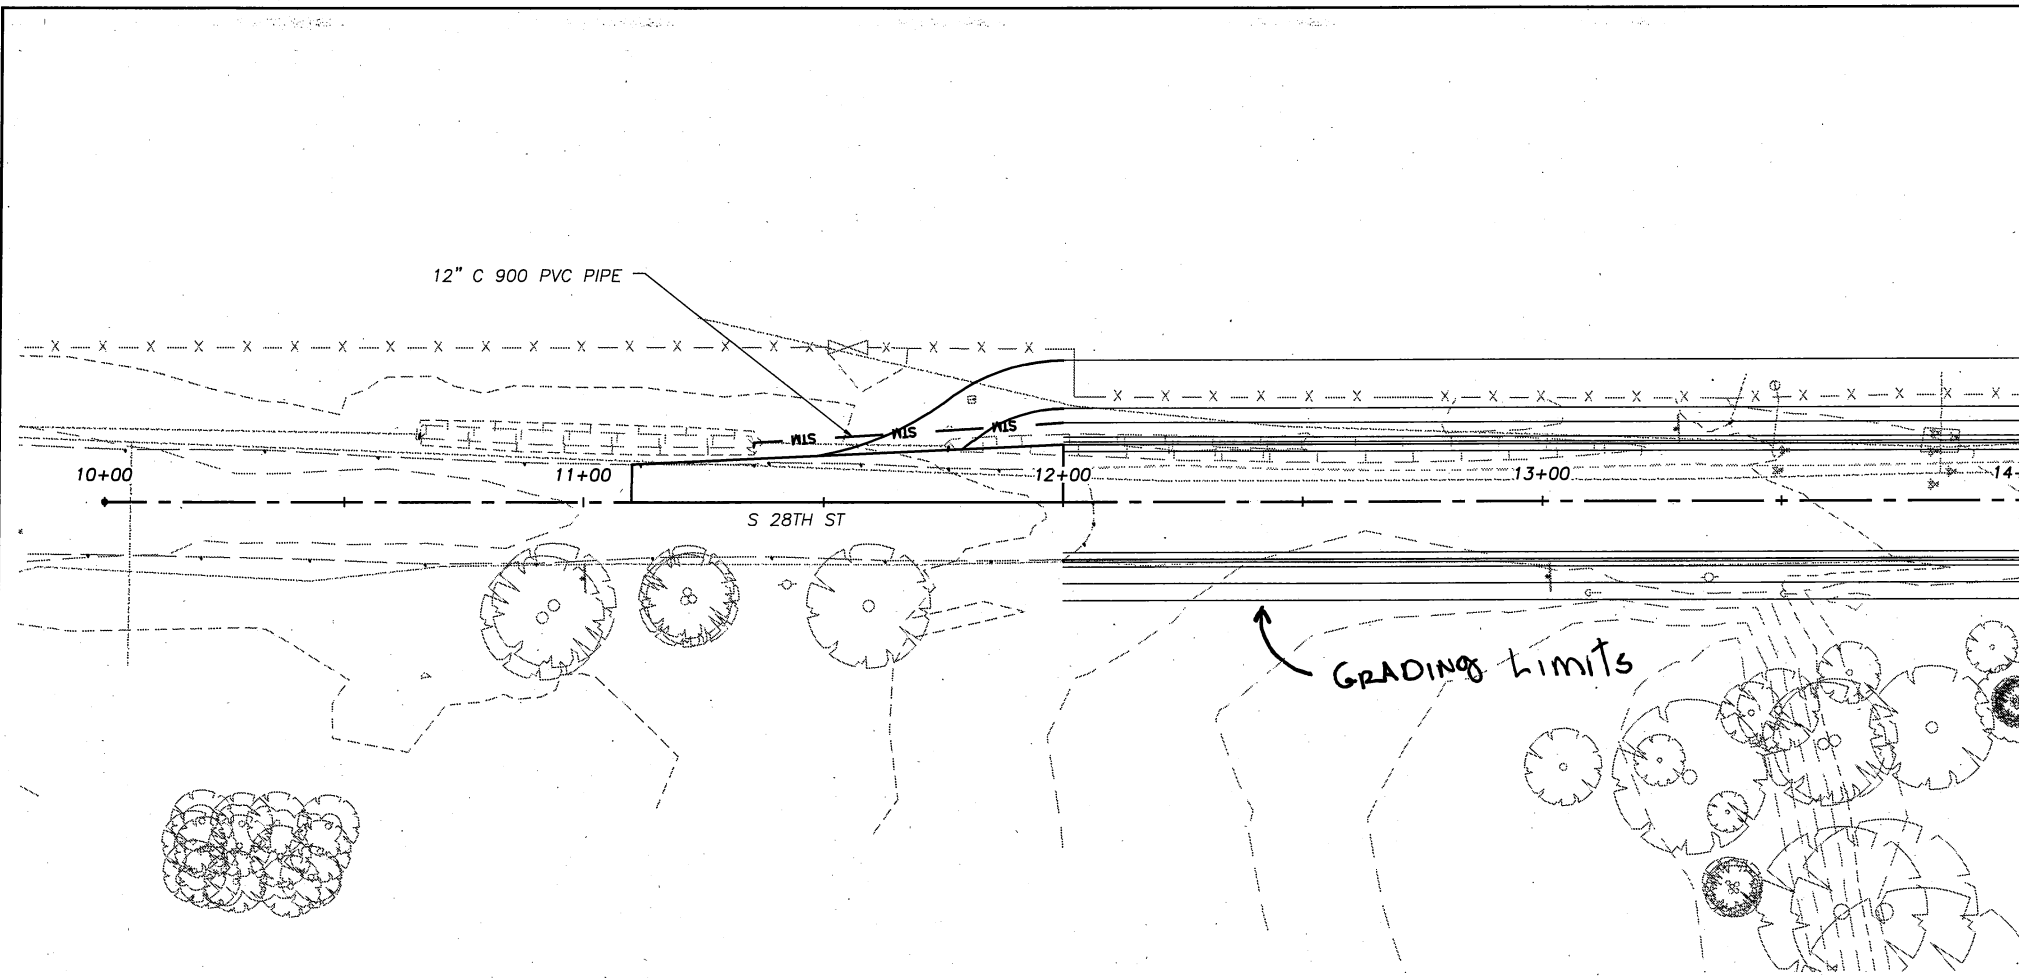

MATCH LINE STA 14+00  
SEE SHT PP2

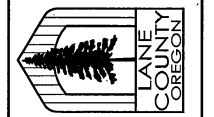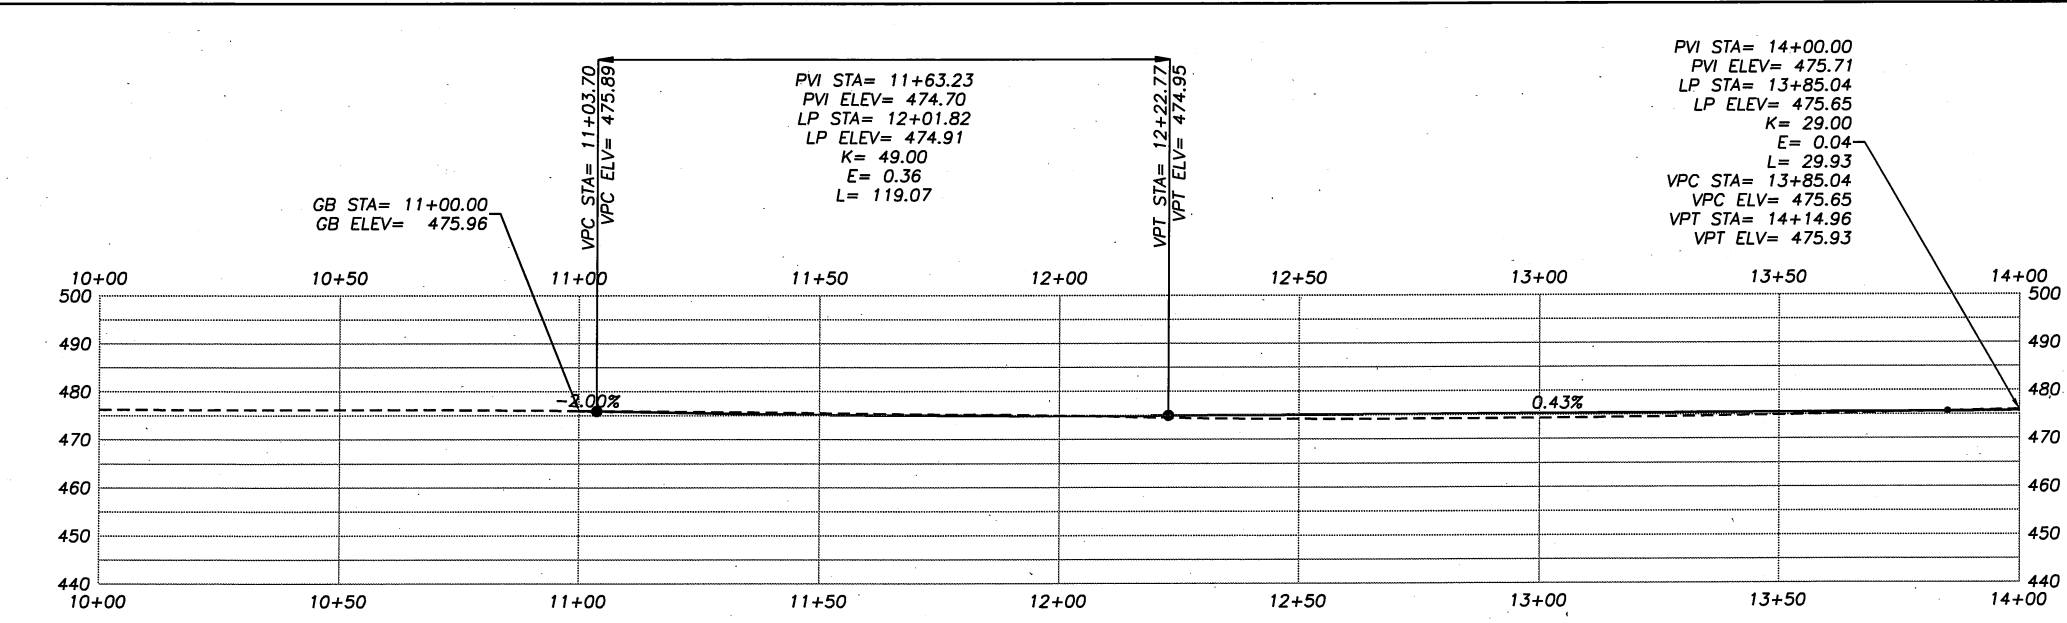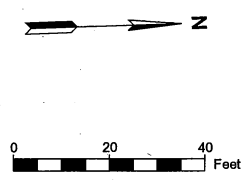


**LANE COUNTY**  
**DEPARTMENT OF PUBLIC WORKS**  
**ENGINEERING DIVISION**  
DANIEL M. HURLEY, P.E.  
PUBLIC WORKS DIRECTOR  
PEGGY A. KEPPLER, P.E., P.L.S.  
COUNTY ENGINEER

DATE	REVISION	APPROD

**SOUTH 28TH ST DUST MITIGATION**  
**ROADWAY PLAN & PROFILE**  
STA 10+00 TO 14+00



PROJECT NO. 360266961  
ROAD NO. 101000  
DATE 2/20/20

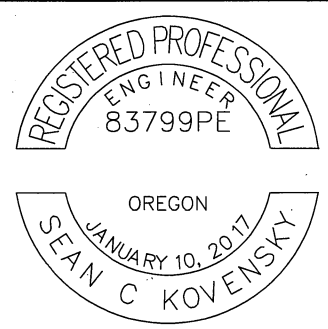

Expiration Date 06-30-2021


**30%  
PRELIMINARY**

**SHEET NO.  
PP1**

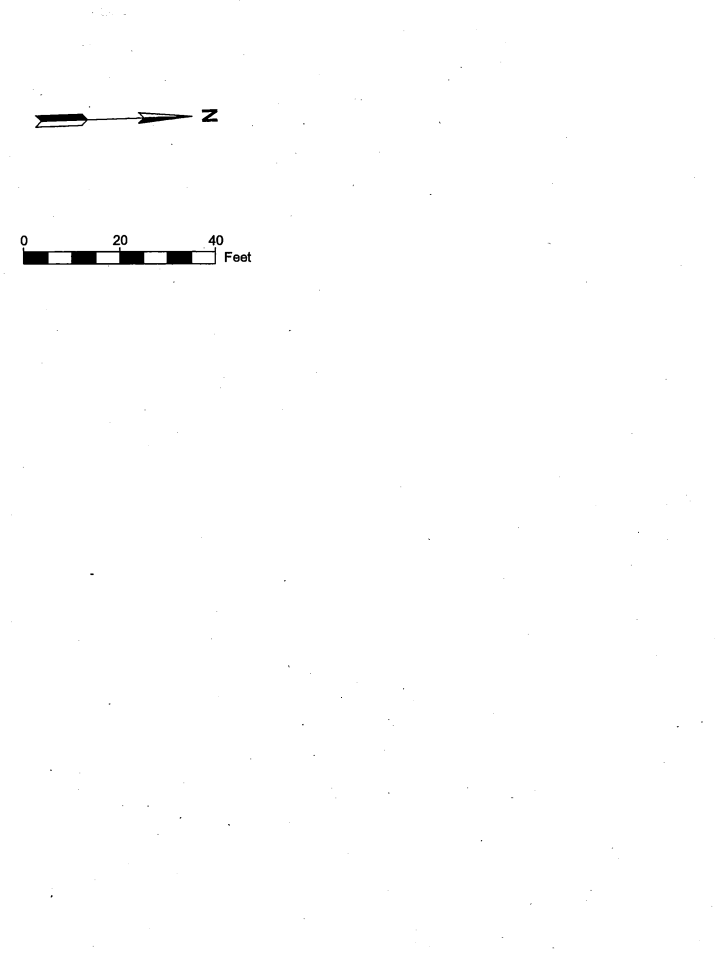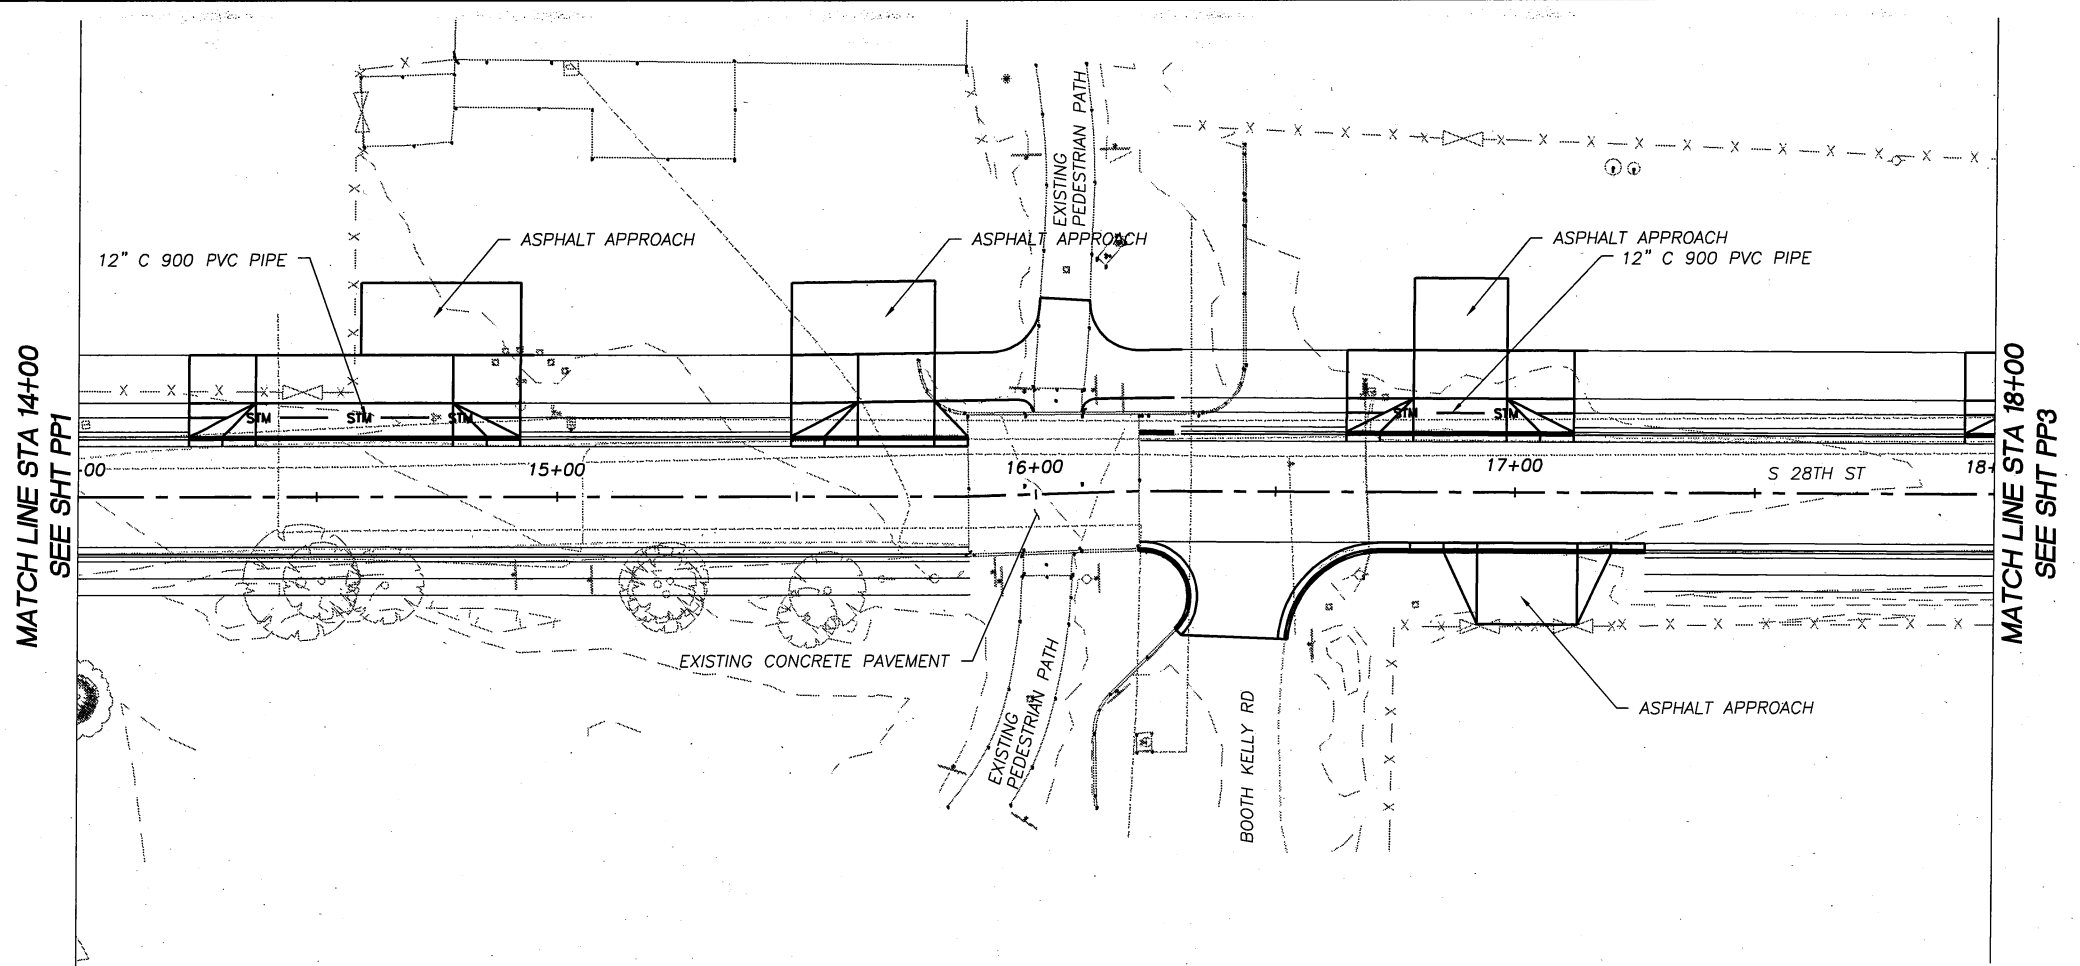

PVI STA= 14+00.00  
 PVI ELEV= 475.71  
 LP STA= 13+85.04  
 LP ELEV= 475.65  
 K= 29.00  
 E= 0.04  
 L= 29.93  
 VPC STA= 13+85.04  
 VPC ELV= 475.65  
 VPT STA= 14+14.96  
 VPT ELV= 475.93

GB STA= 15+96.00  
 GB ELEV= 478.43  
 GB STA= 15+97.65  
 GB ELEV= 478.96  
 GB STA= 16+09.54  
 GB ELEV= 479.08  
 GB STA= 16+21.50  
 GB ELEV= 478.80

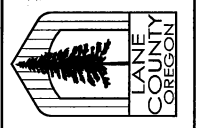

**LANE COUNTY**  
**DEPARTMENT OF PUBLIC WORKS**  
**ENGINEERING DIVISION**  
 DANIEL M. HURLEY, P.E.  
 PUBLIC WORKS DIRECTOR  
 FEGGY A. KEPPLER, P.E., P.L.S.  
 COUNTY ENGINEER

DATE	REVISION	APPROVED

**SOUTH 28TH ST DUST MITIGATION**  
**ROADWAY PLAN & PROFILE**  
**STA 14+00 TO 18+00**




PROJECT NO. 30226961  
 ROAD NO. 10100  
 DATE 2/20/20




**30% PRELIMINARY**

Expiration Date 06-30-2021

SHEET NO.  
**PP2**

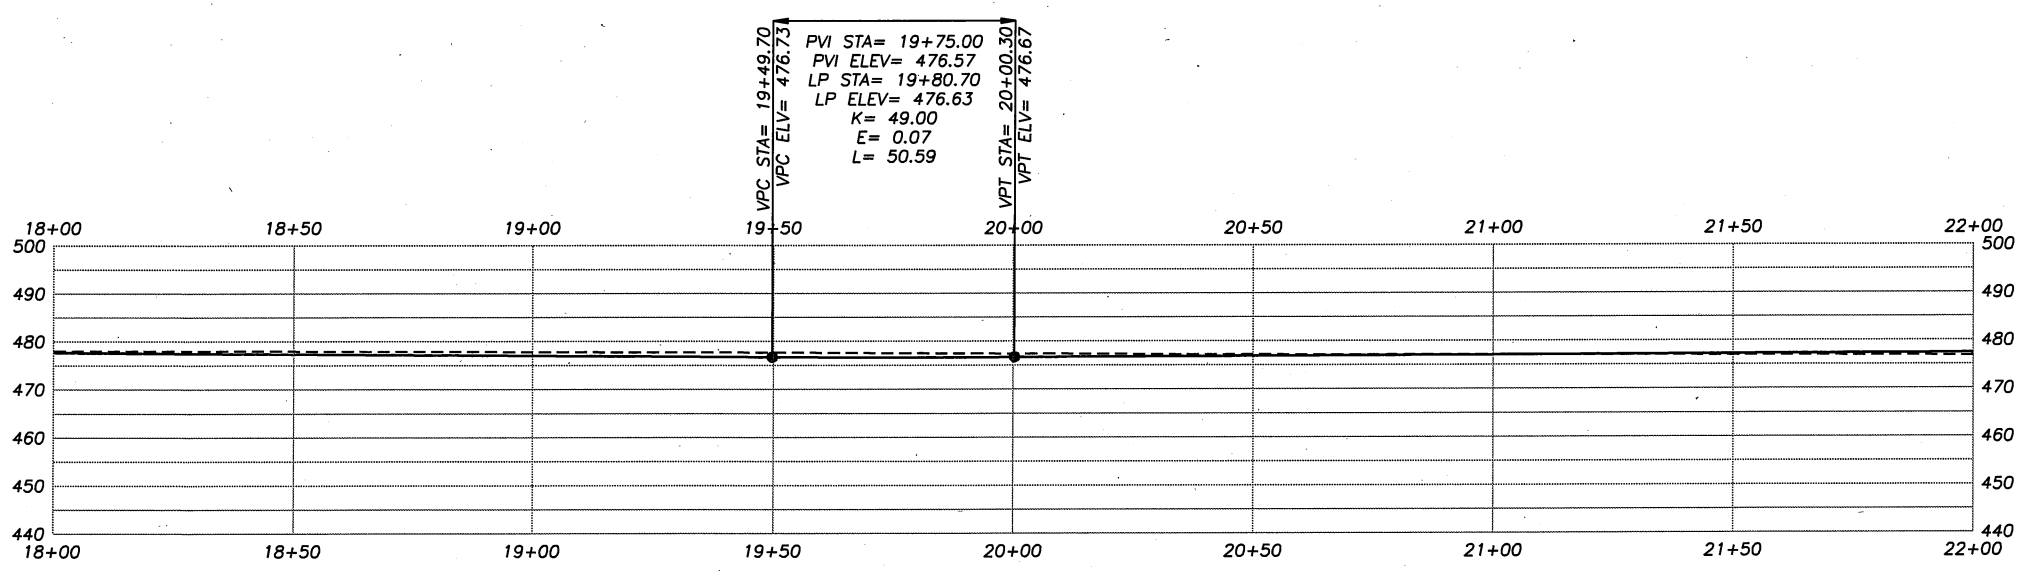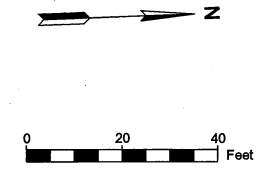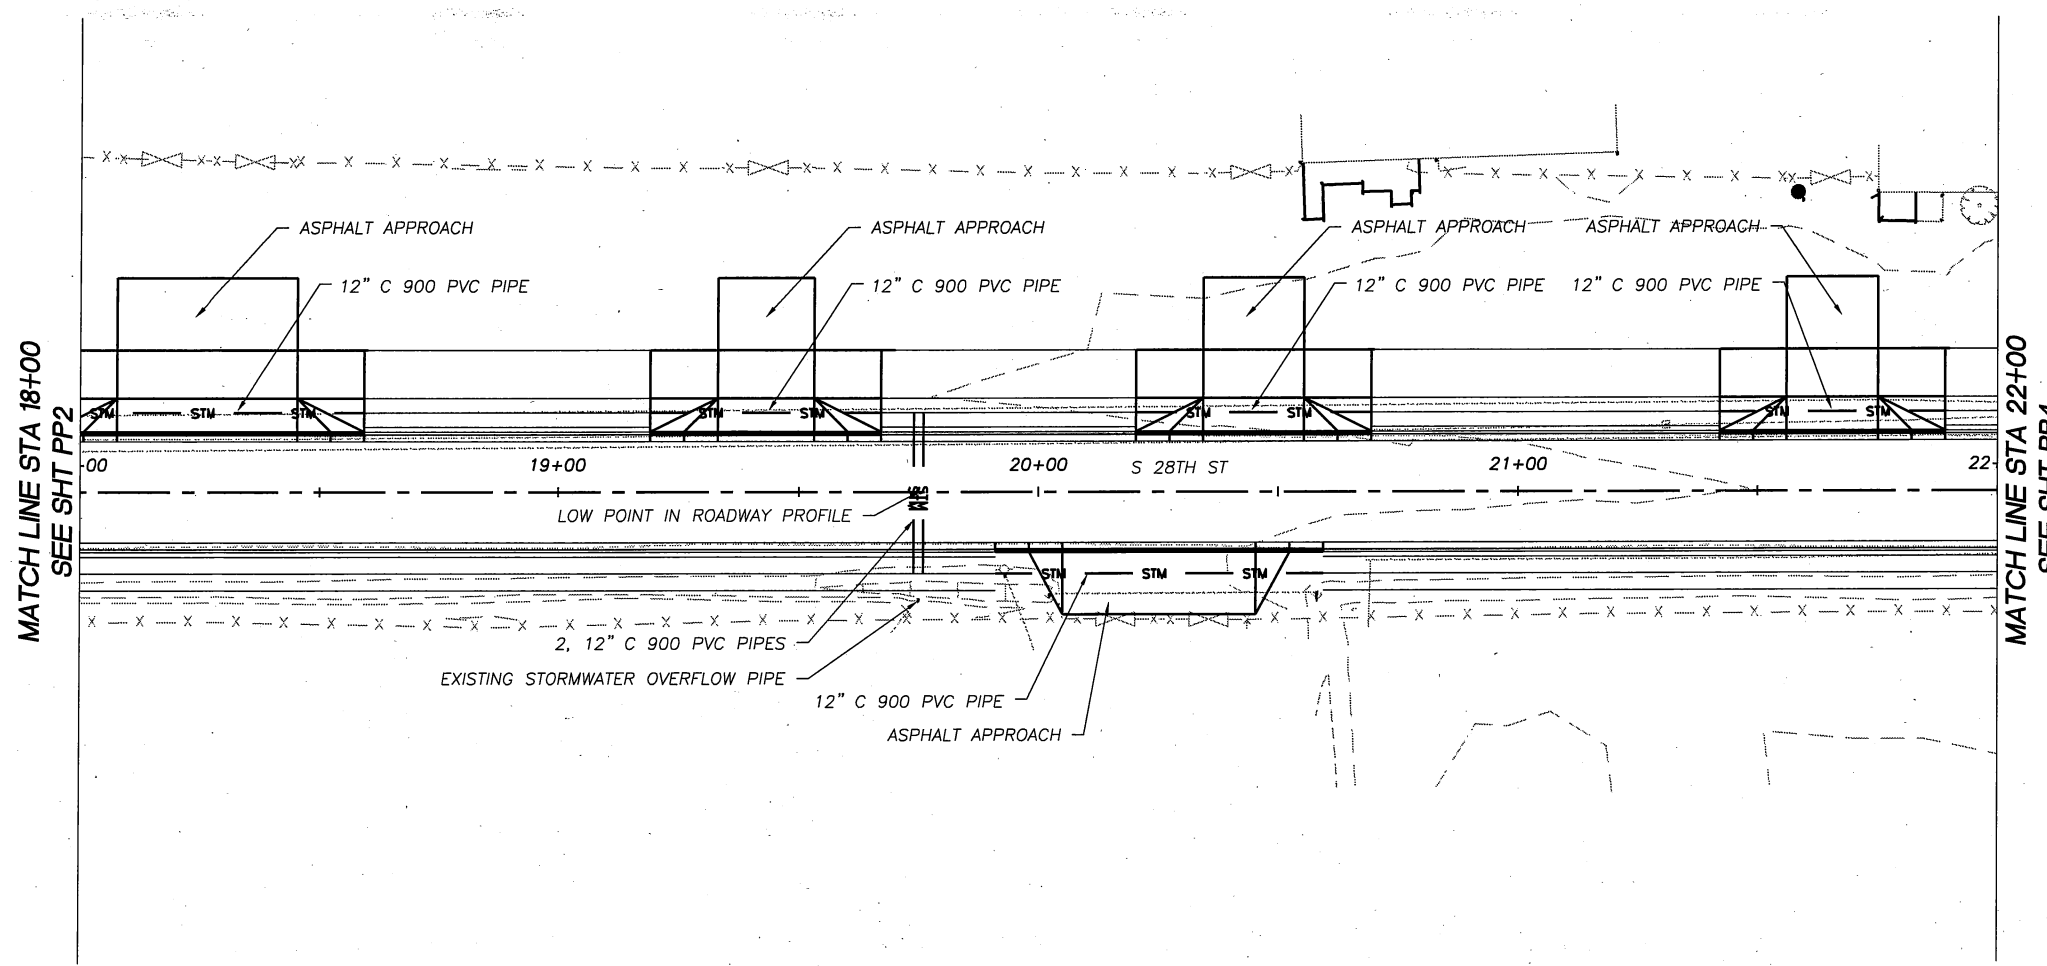

30%  
PRELIMINARY

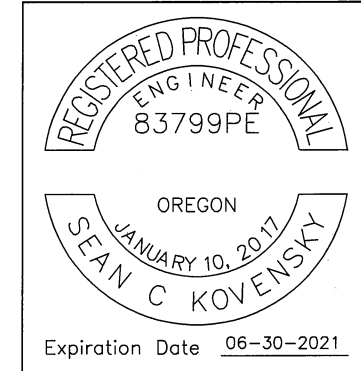




**LANE COUNTY**  
**DEPARTMENT OF PUBLIC WORKS**  
**ENGINEERING DIVISION**  
DANIEL M. HURLEY, P.E.  
PUBLIC WORKS DIRECTOR  
PEGGY A. KEPPLER, PE, P.L.S.  
COUNTY ENGINEER

REVISION	DATE	APPROD

**SOUTH 28TH ST DUST MITIGATION**  
**ROADWAY PLAN & PROFILE**  
STA 18+00 TO 22+00

PROJECT NO. 3602696T  
ROAD NO. 101000  
DATE 2/20/20

SHEET NO.  
PP3

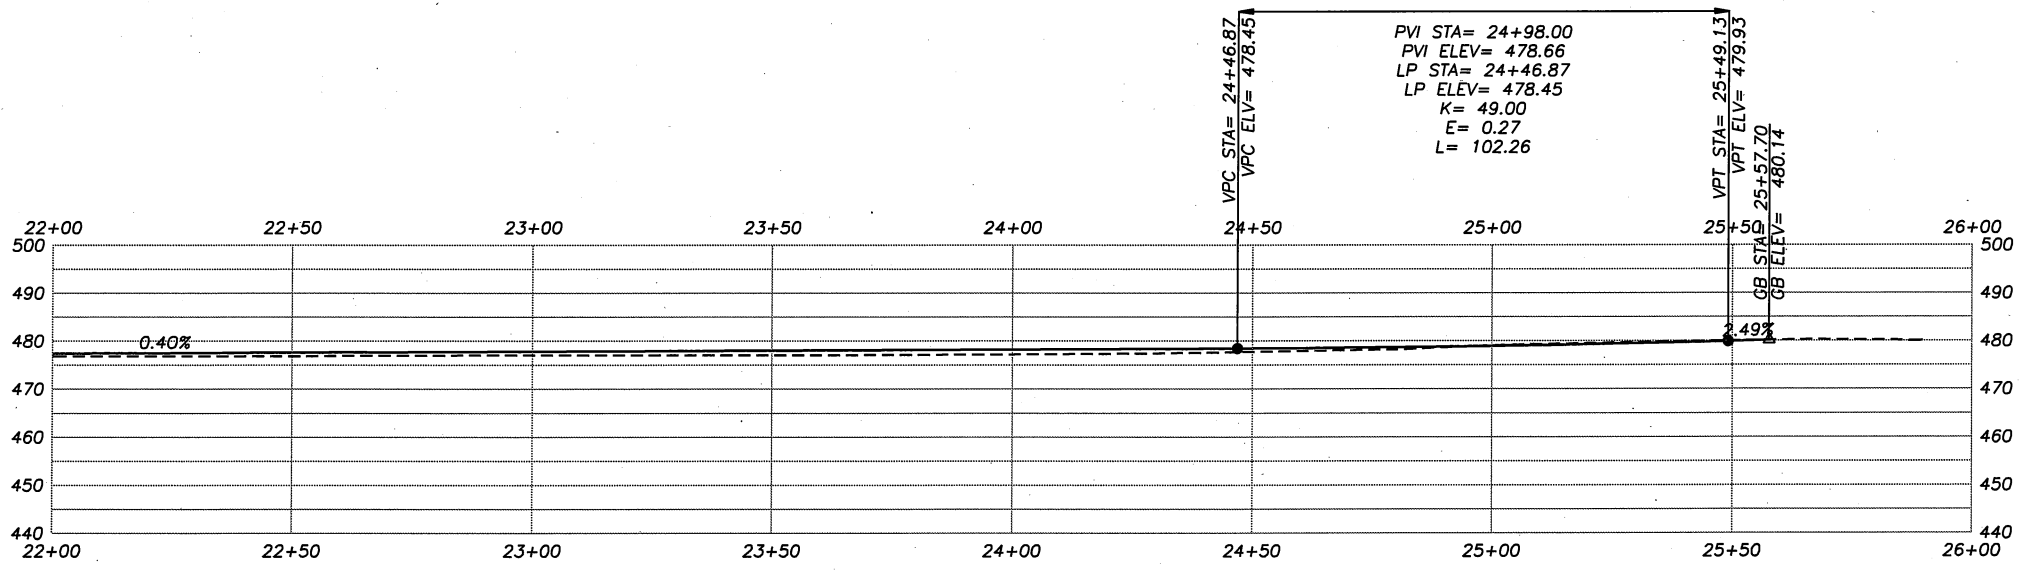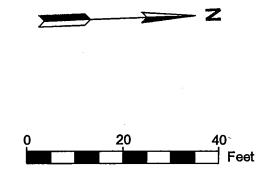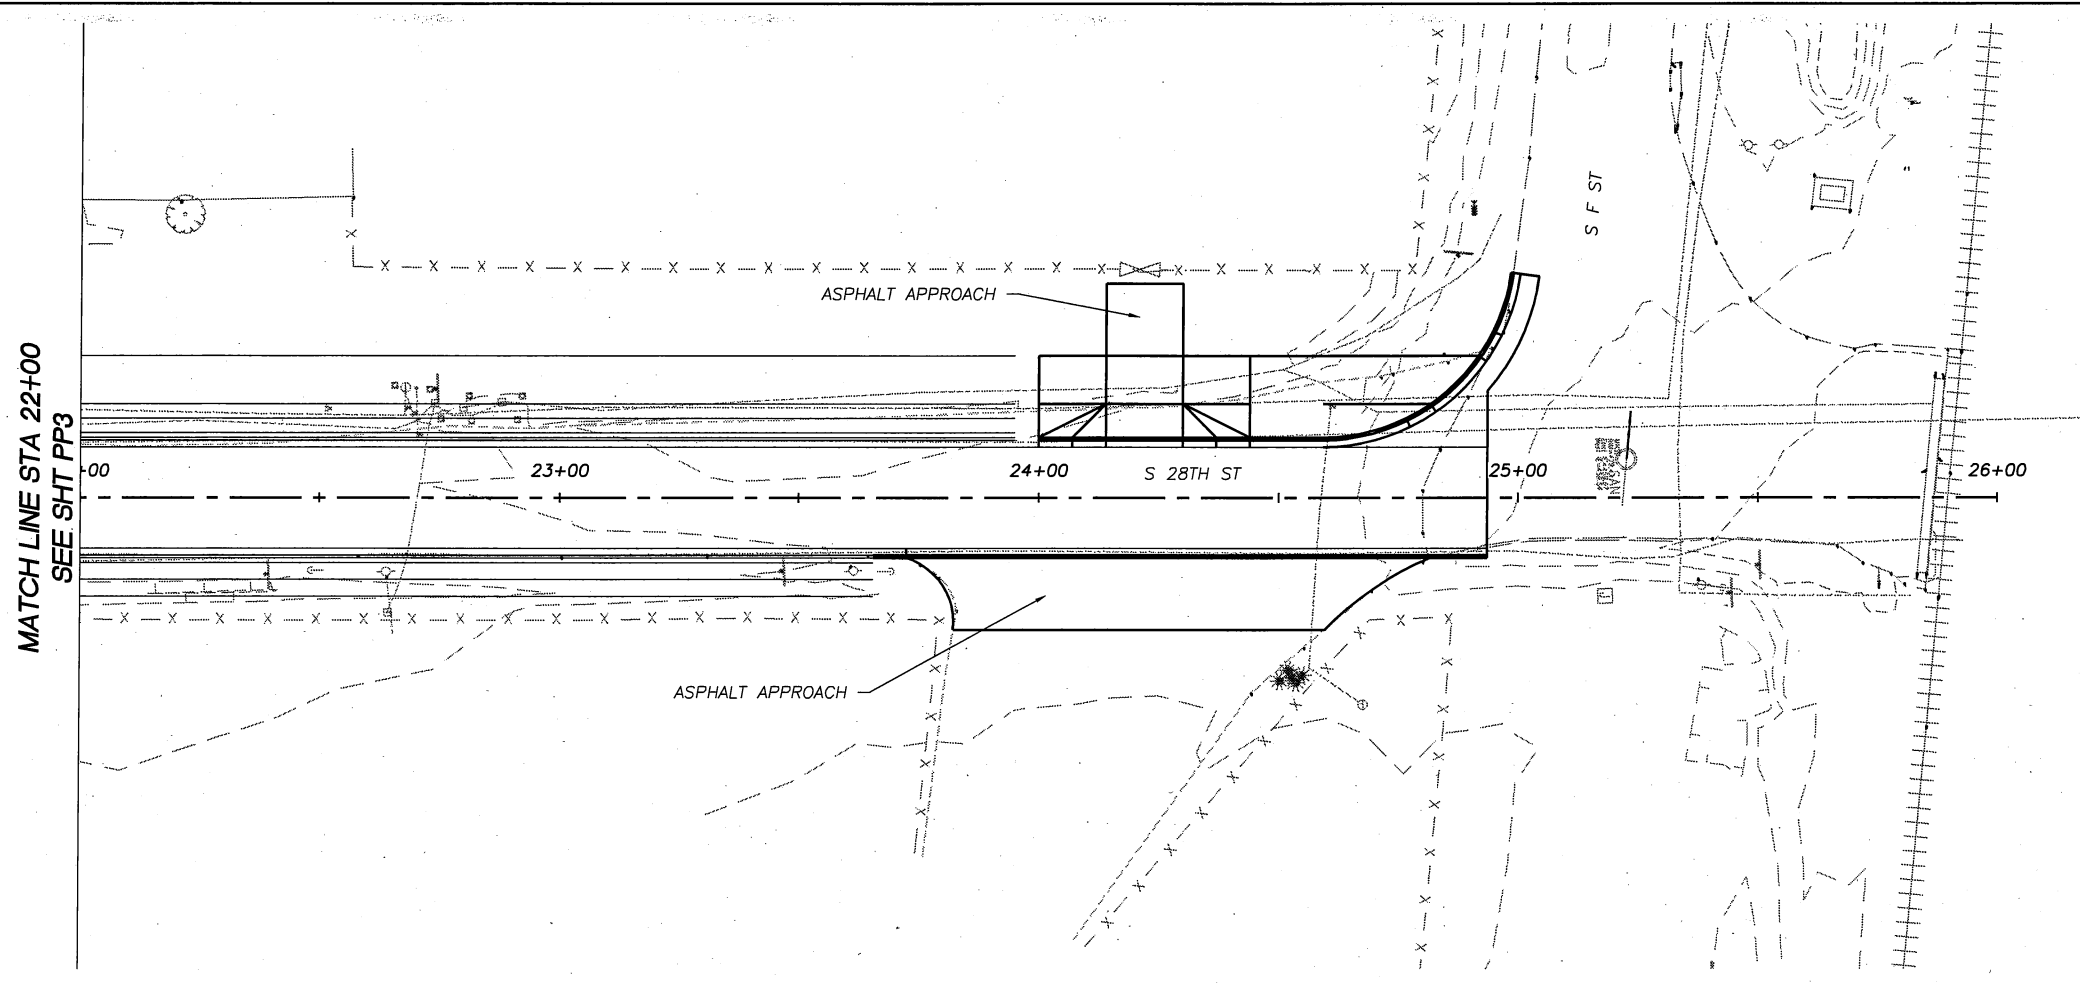

**LANE COUNTY**  
**DEPARTMENT OF PUBLIC WORKS**  
**ENGINEERING DIVISION**

DANIEL M. HURLEY, P.E.  
 PUBLIC WORKS DIRECTOR

PEGGY A. KEPPLER, PE, PLS.  
 COUNTY ENGINEER

DATE	REVISION	APPRD

**SOUTH 28TH ST DUST MITIGATION**  
**ROADWAY PLAN & PROFILE**  
 STA 22+00 TO 26+00

PROJECT NO. 96026981  
 ROAD NO. 107000  
 DATE 2/20/20



**30%  
 PRELIMINARY**

Expiration Date 06-30-2021

SHEET NO.  
**PP4**